


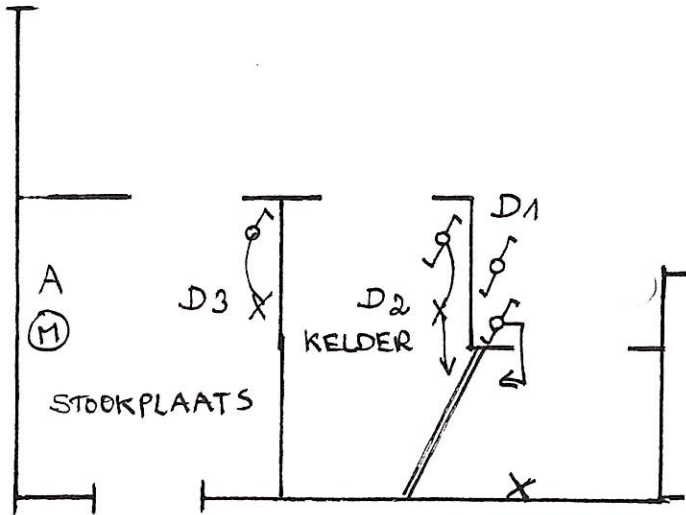



4

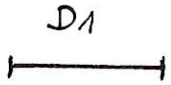

GARAGE

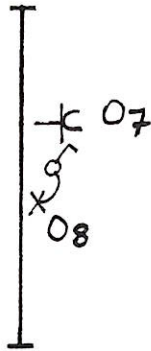


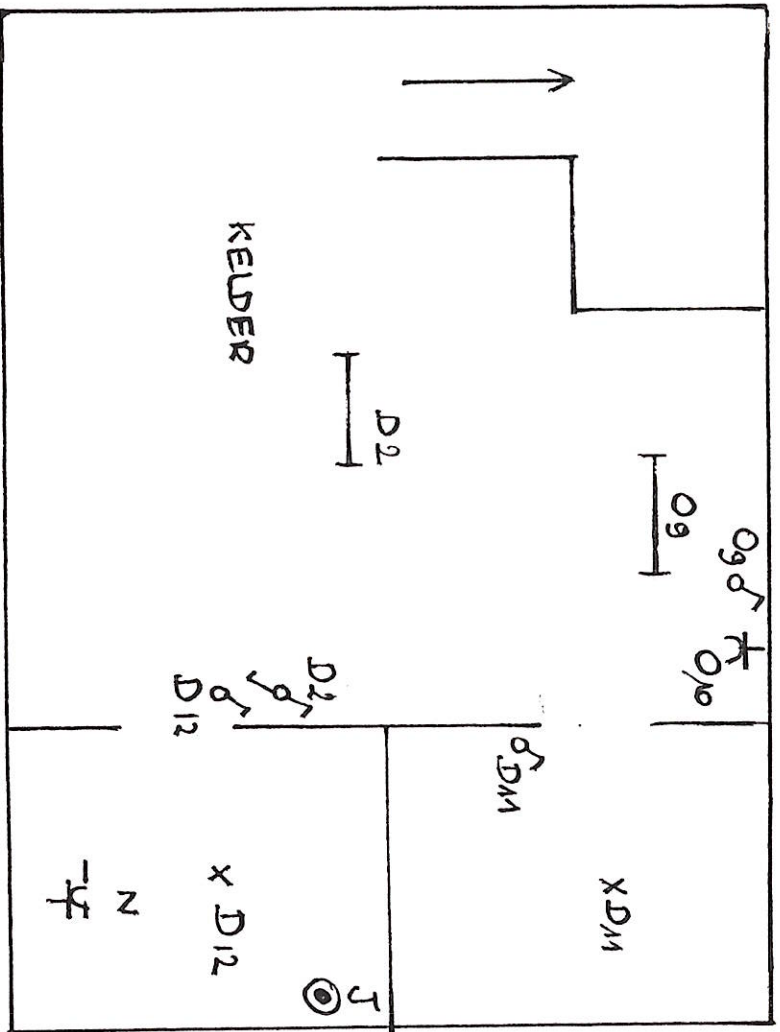

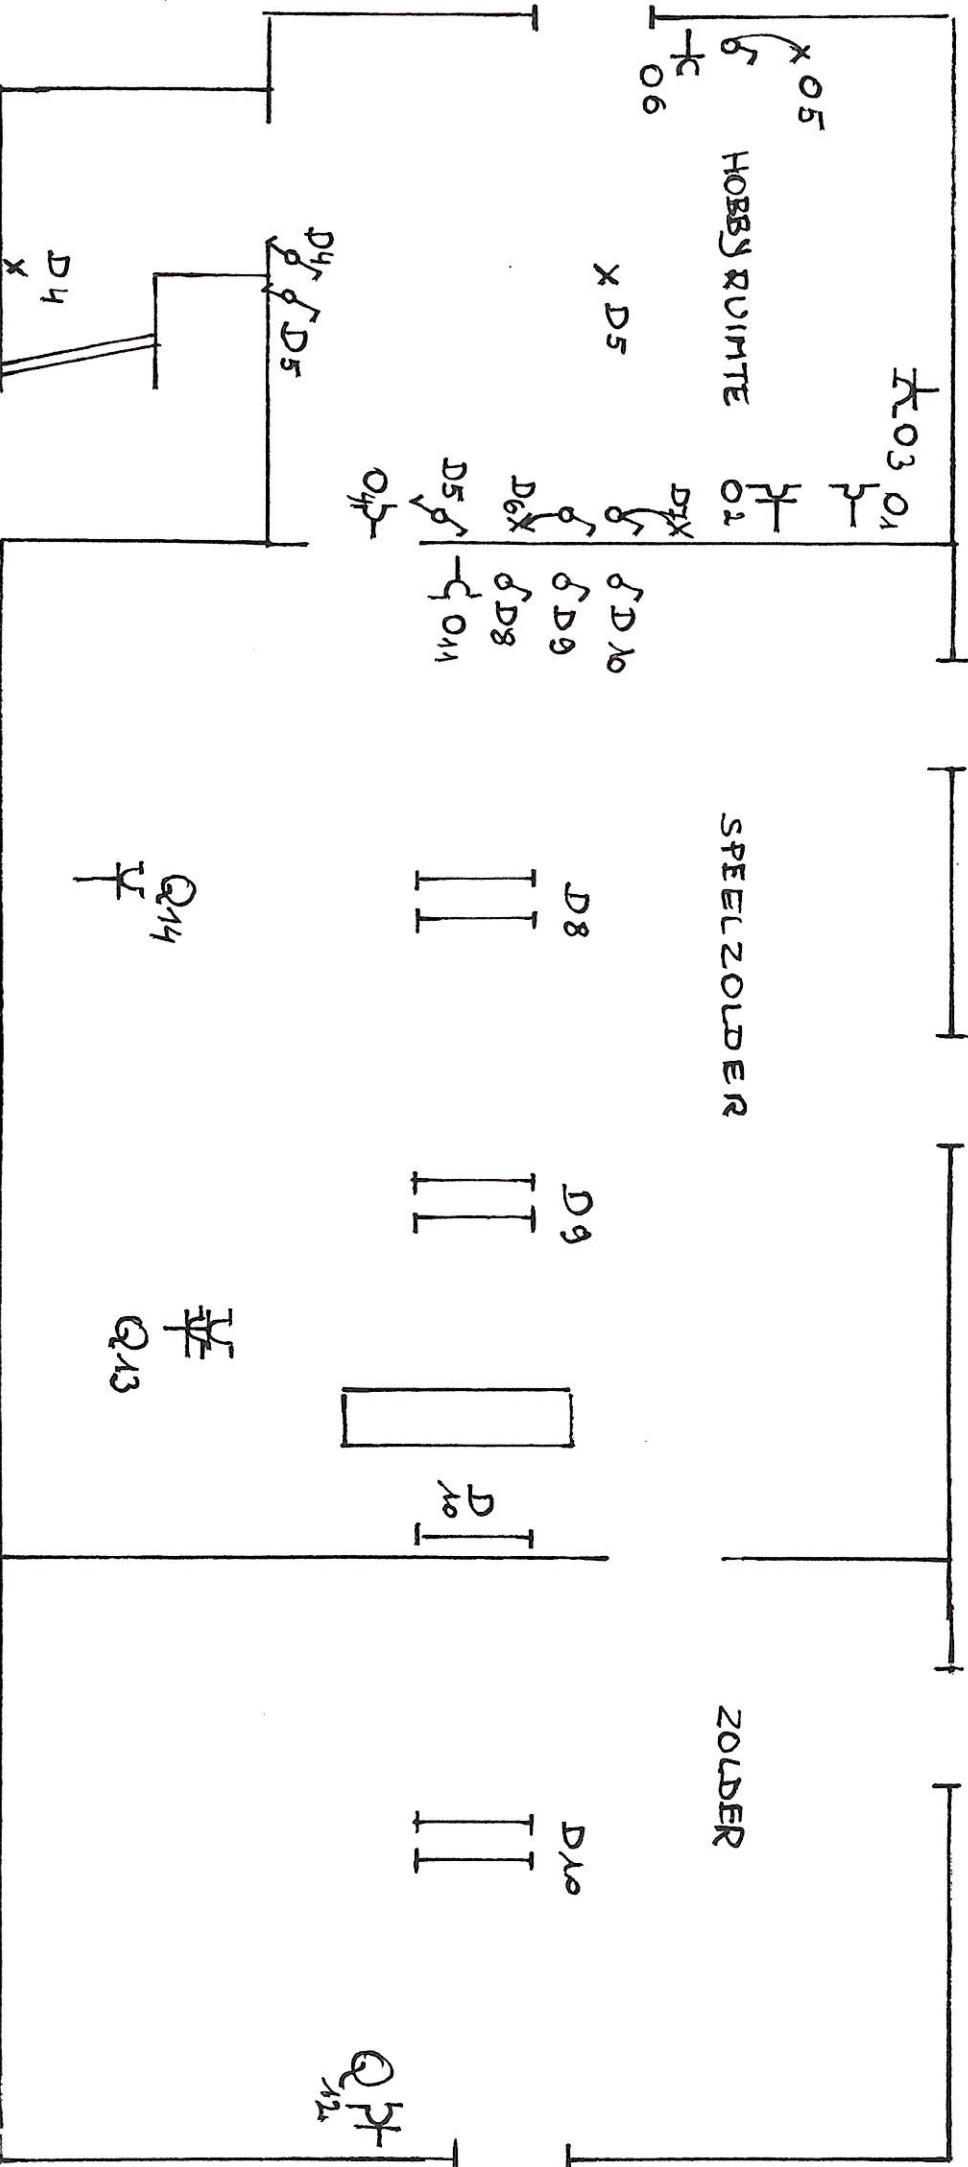

ELECTROTEST
Koen Verhauwert
inspecteur
koen.verhauwert@electro-test.be
Gsm 0499 64 31 05

Verhauwert

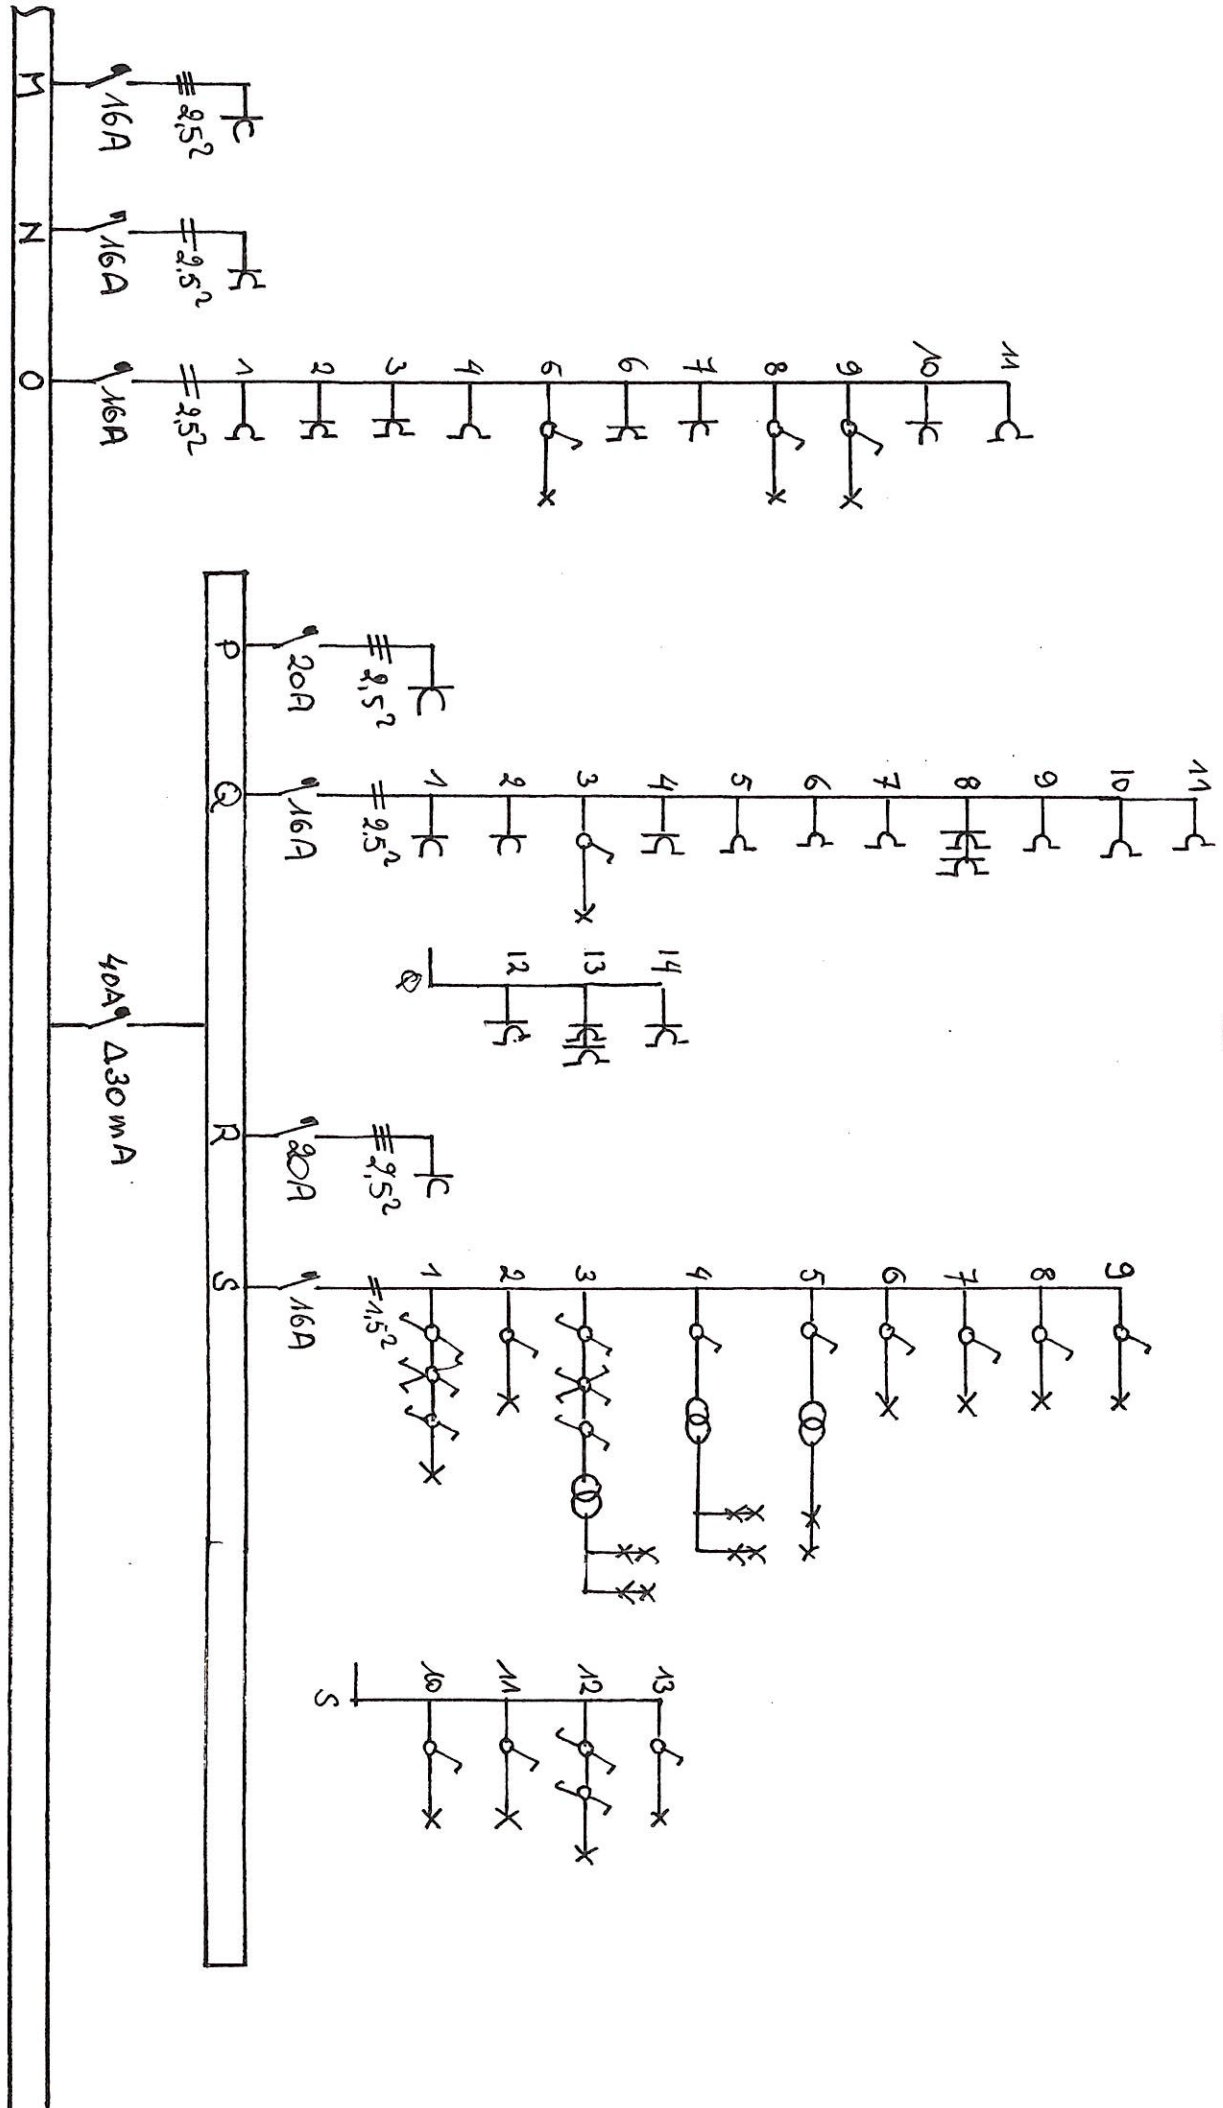

2/1/2022


Jaan's Boewgaard bv
 Bossenaerestraat 14
 9680 Etkhofse

Bhu nr: BE0808339897

Woning: Oudenaardseweg 93 Wortegem, Pelepen
 EAN: 5414 4882 0070 879320

Installateur: Electric Vindvoeghel bv
 Diependale 43
 9700 Oudenaarde
 Bhu nr: BE0480471583

Isolatie weerstand op 18/2/21 : 2 MΩ

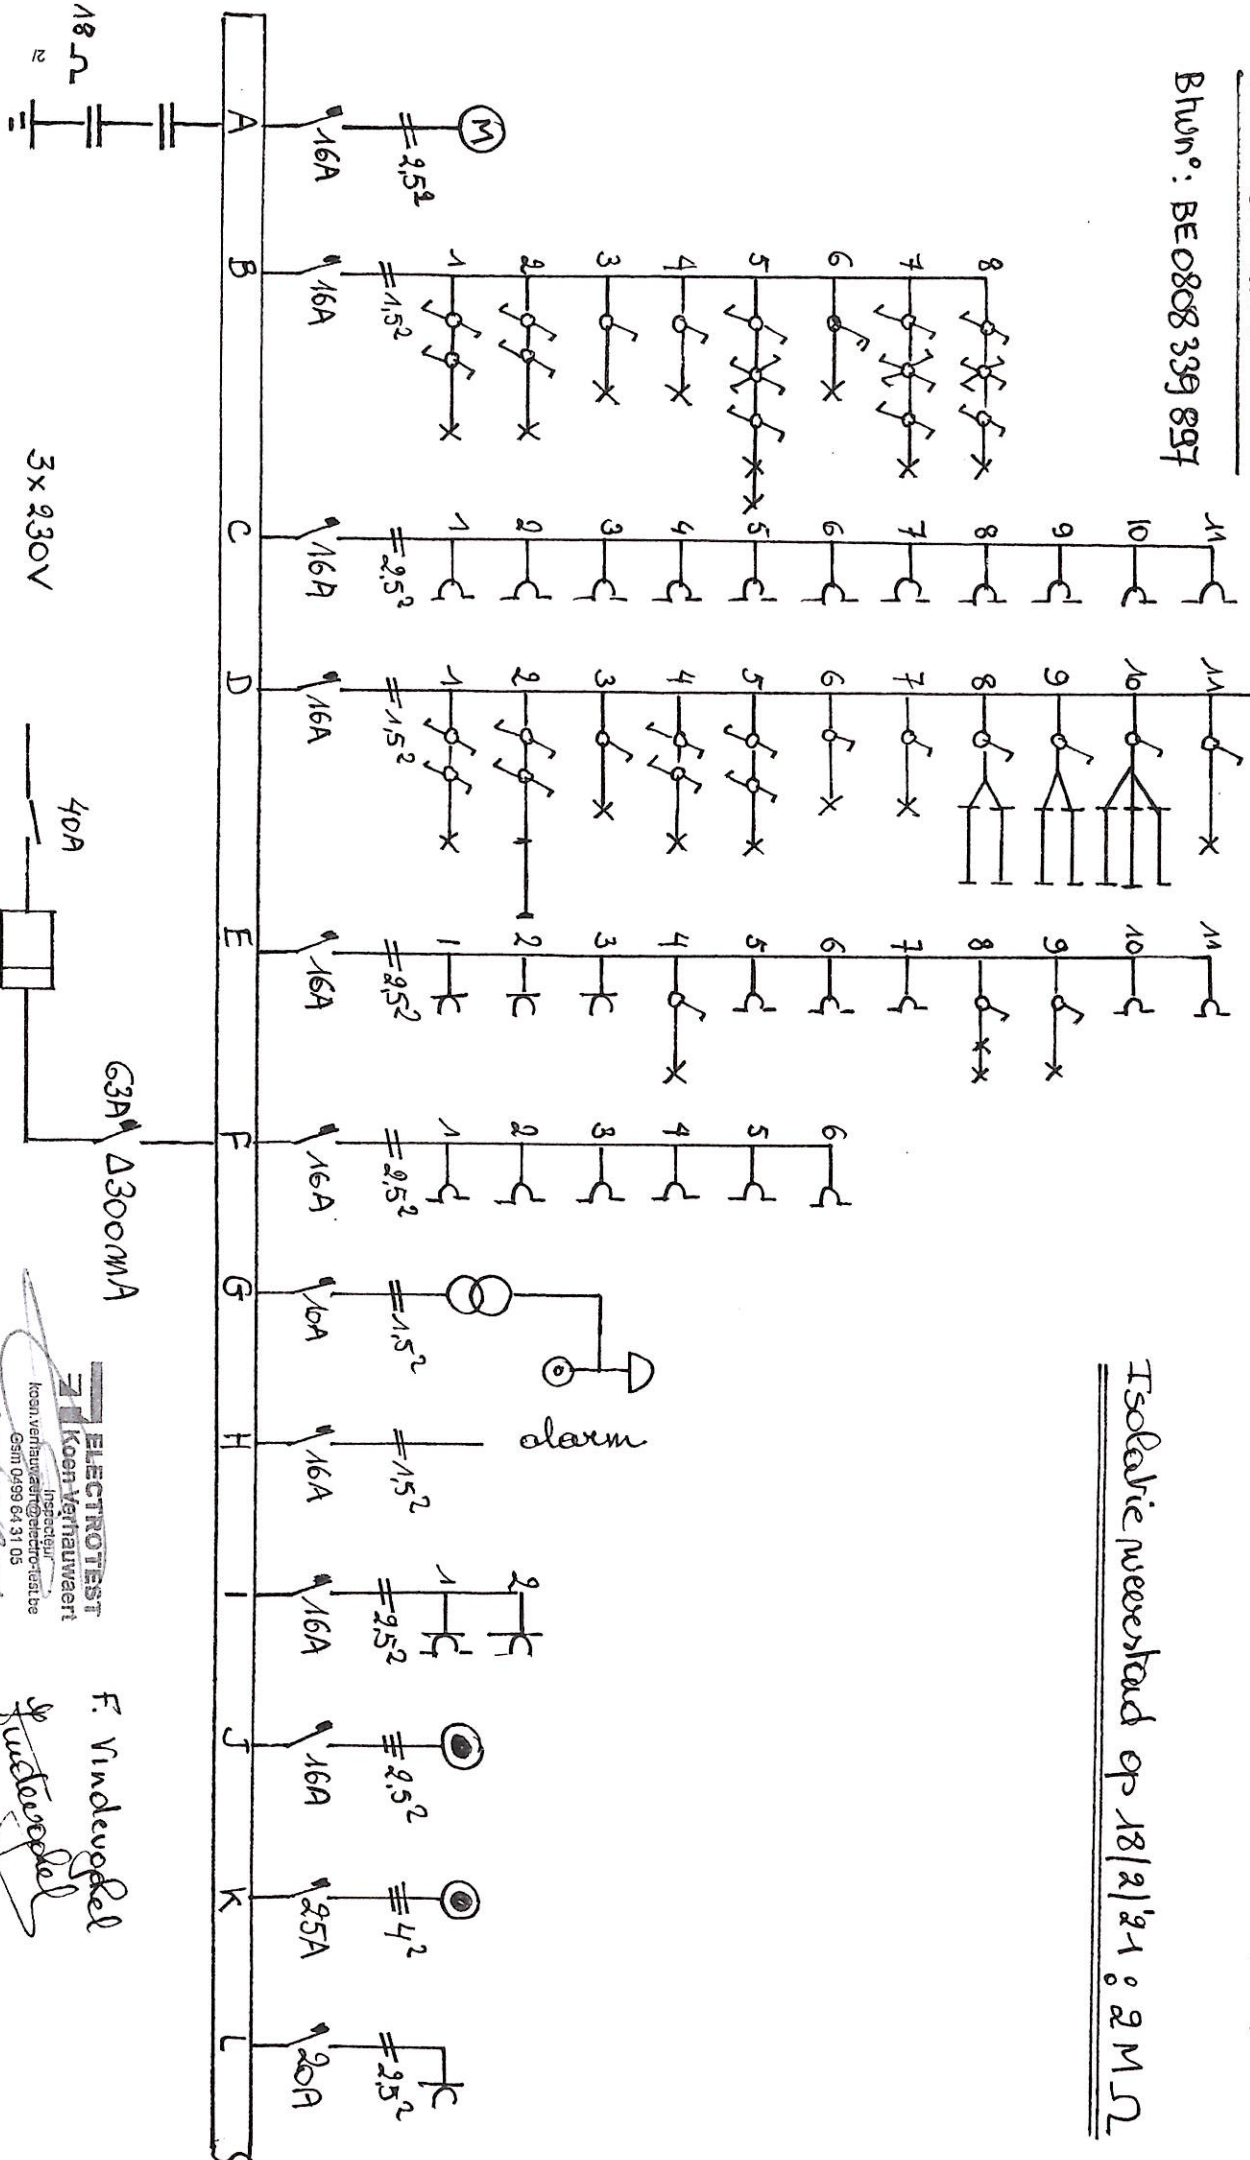

ELECTROTEST
 Koop Verhuuwaert
 inspecteur
 koop.verhuuwaert@electro-test.be
 Gsm 0499 84 31 05

F. Vindvoeghel
 inspecteur